


J:\2000\1241 - Hwy51Interchange\_Pansens\02\_drafting\02a\_project\Overall Access 20100726.dgn

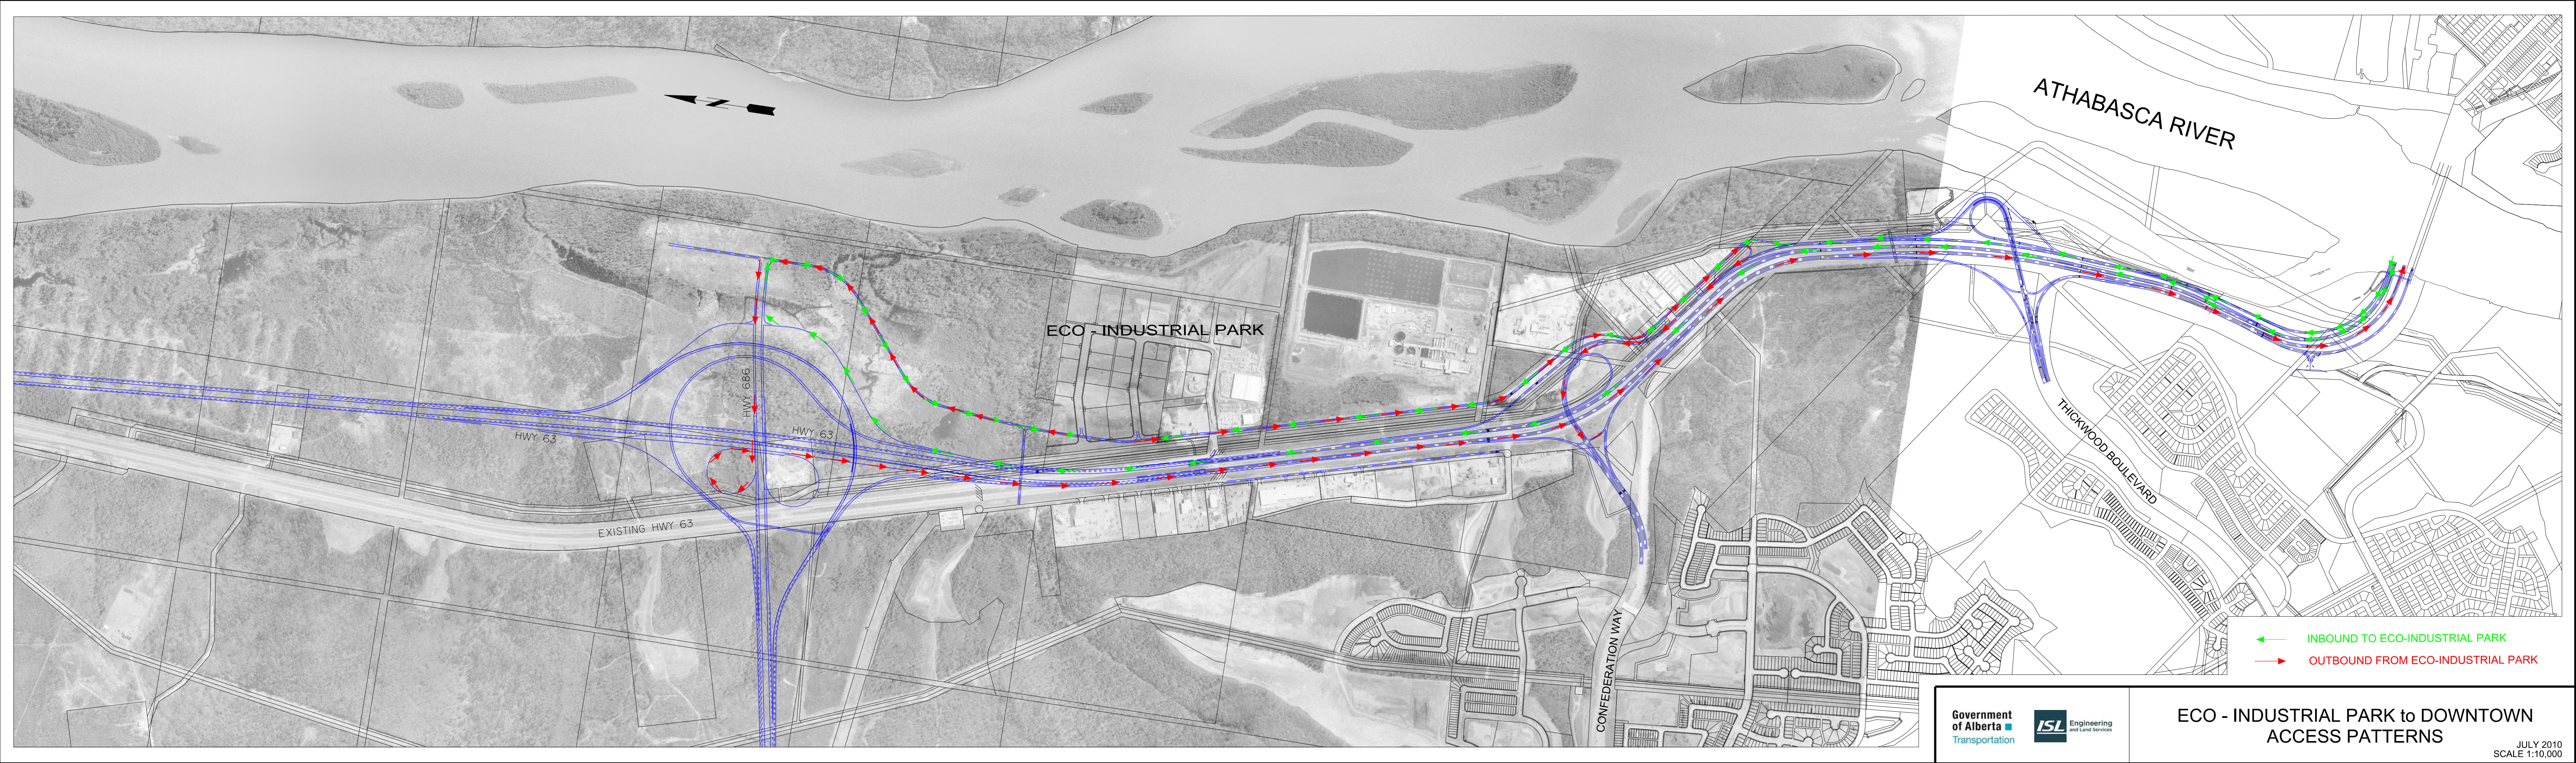

- ← INBOUND TO ECO-INDUSTRIAL PARK
- OUTBOUND FROM ECO-INDUSTRIAL PARK



**ECO - INDUSTRIAL PARK to DOWNTOWN  
ACCESS PATTERNS**

JULY 2010  
SCALE 1:10,000